




El Sub Sta

ID	EASTING	NORTHING	LEVEL
CWF-149	510709.59	173367.06	25.253
CWF-154	510711.42	173371.71	25.086
CWF-160	510713.25	173376.36	24.886
CWF-164	510711.91	173382.14	24.552
CWF-166	510718.15	173379.71	24.553
CWF-170	510716.91	173385.67	24.359
CWF-174	510715.27	173391.56	23.989
CWF-176	510722.07	173388.91	23.990
CWF-180	510720.57	173394.98	23.803
CWF-190	510720.30	173405.68	23.143
CWF-192	510727.94	173402.70	23.147
CWF-195	510726.06	173408.94	22.970
CWF-200	510731.85	173411.90	22.584
CWF-205	510729.71	173418.24	22.465
CWF-210	510731.54	173422.90	22.298
CWF-215	510733.50	173427.72	22.171
CWF-222	510730.95	173433.95	21.972
CWF-223	510735.36	173432.15	22.115
CWF-226	510736.32	173434.45	22.086
CWF-229	510736.98	173436.04	22.042
CWF-232	510737.73	173437.83	21.988
CWF-235	510738.97	173440.79	21.908
CWF-238	510740.56	173444.60	21.803
CWF-240	510736.91	173447.65	21.652
CWF-241	510741.14	173445.99	21.765
CWF-243	510738.22	173450.41	21.632
CWF-245	510739.54	173453.18	21.612
CWF-246	510743.50	173451.65	21.718
CWF-250	510745.43	173456.26	21.680
CWF-254	510747.23	173460.93	21.609
CWF-259	510749.03	173465.59	21.538
CWF-283	510713.95	173426.91	21.868
CWF-293	510716.49	173435.68	22.015
CWF-297	510718.84	173427.39	22.046
CWF-298	510722.10	173426.20	22.167
CWF-299	510724.92	173424.24	22.136
CWF-313	510729.41	173434.49	22.004
CWF-315	510725.07	173436.00	21.984
CWF-317	510721.75	173437.15	22.044
CWF-318	510720.01	173439.23	22.112
CWF-323	510722.25	173441.05	22.015
CWF-336	510724.89	173443.13	21.875
CWF-342	510727.60	173444.84	21.745
CWF-344a	510729.36	173448.34	21.579
CWF-344b	510730.83	173449.17	21.556
CWF-345	510730.42	173446.35	21.654
CWF-348	510734.48	173448.67	21.592
CWF-361	510649.32	173242.37	21.722
CWF-362	510650.47	173238.82	21.629
CWF-363	510652.41	173241.73	21.713
CWF-368	510653.61	173246.43	21.856
CWF-369	510654.58	173244.97	21.807

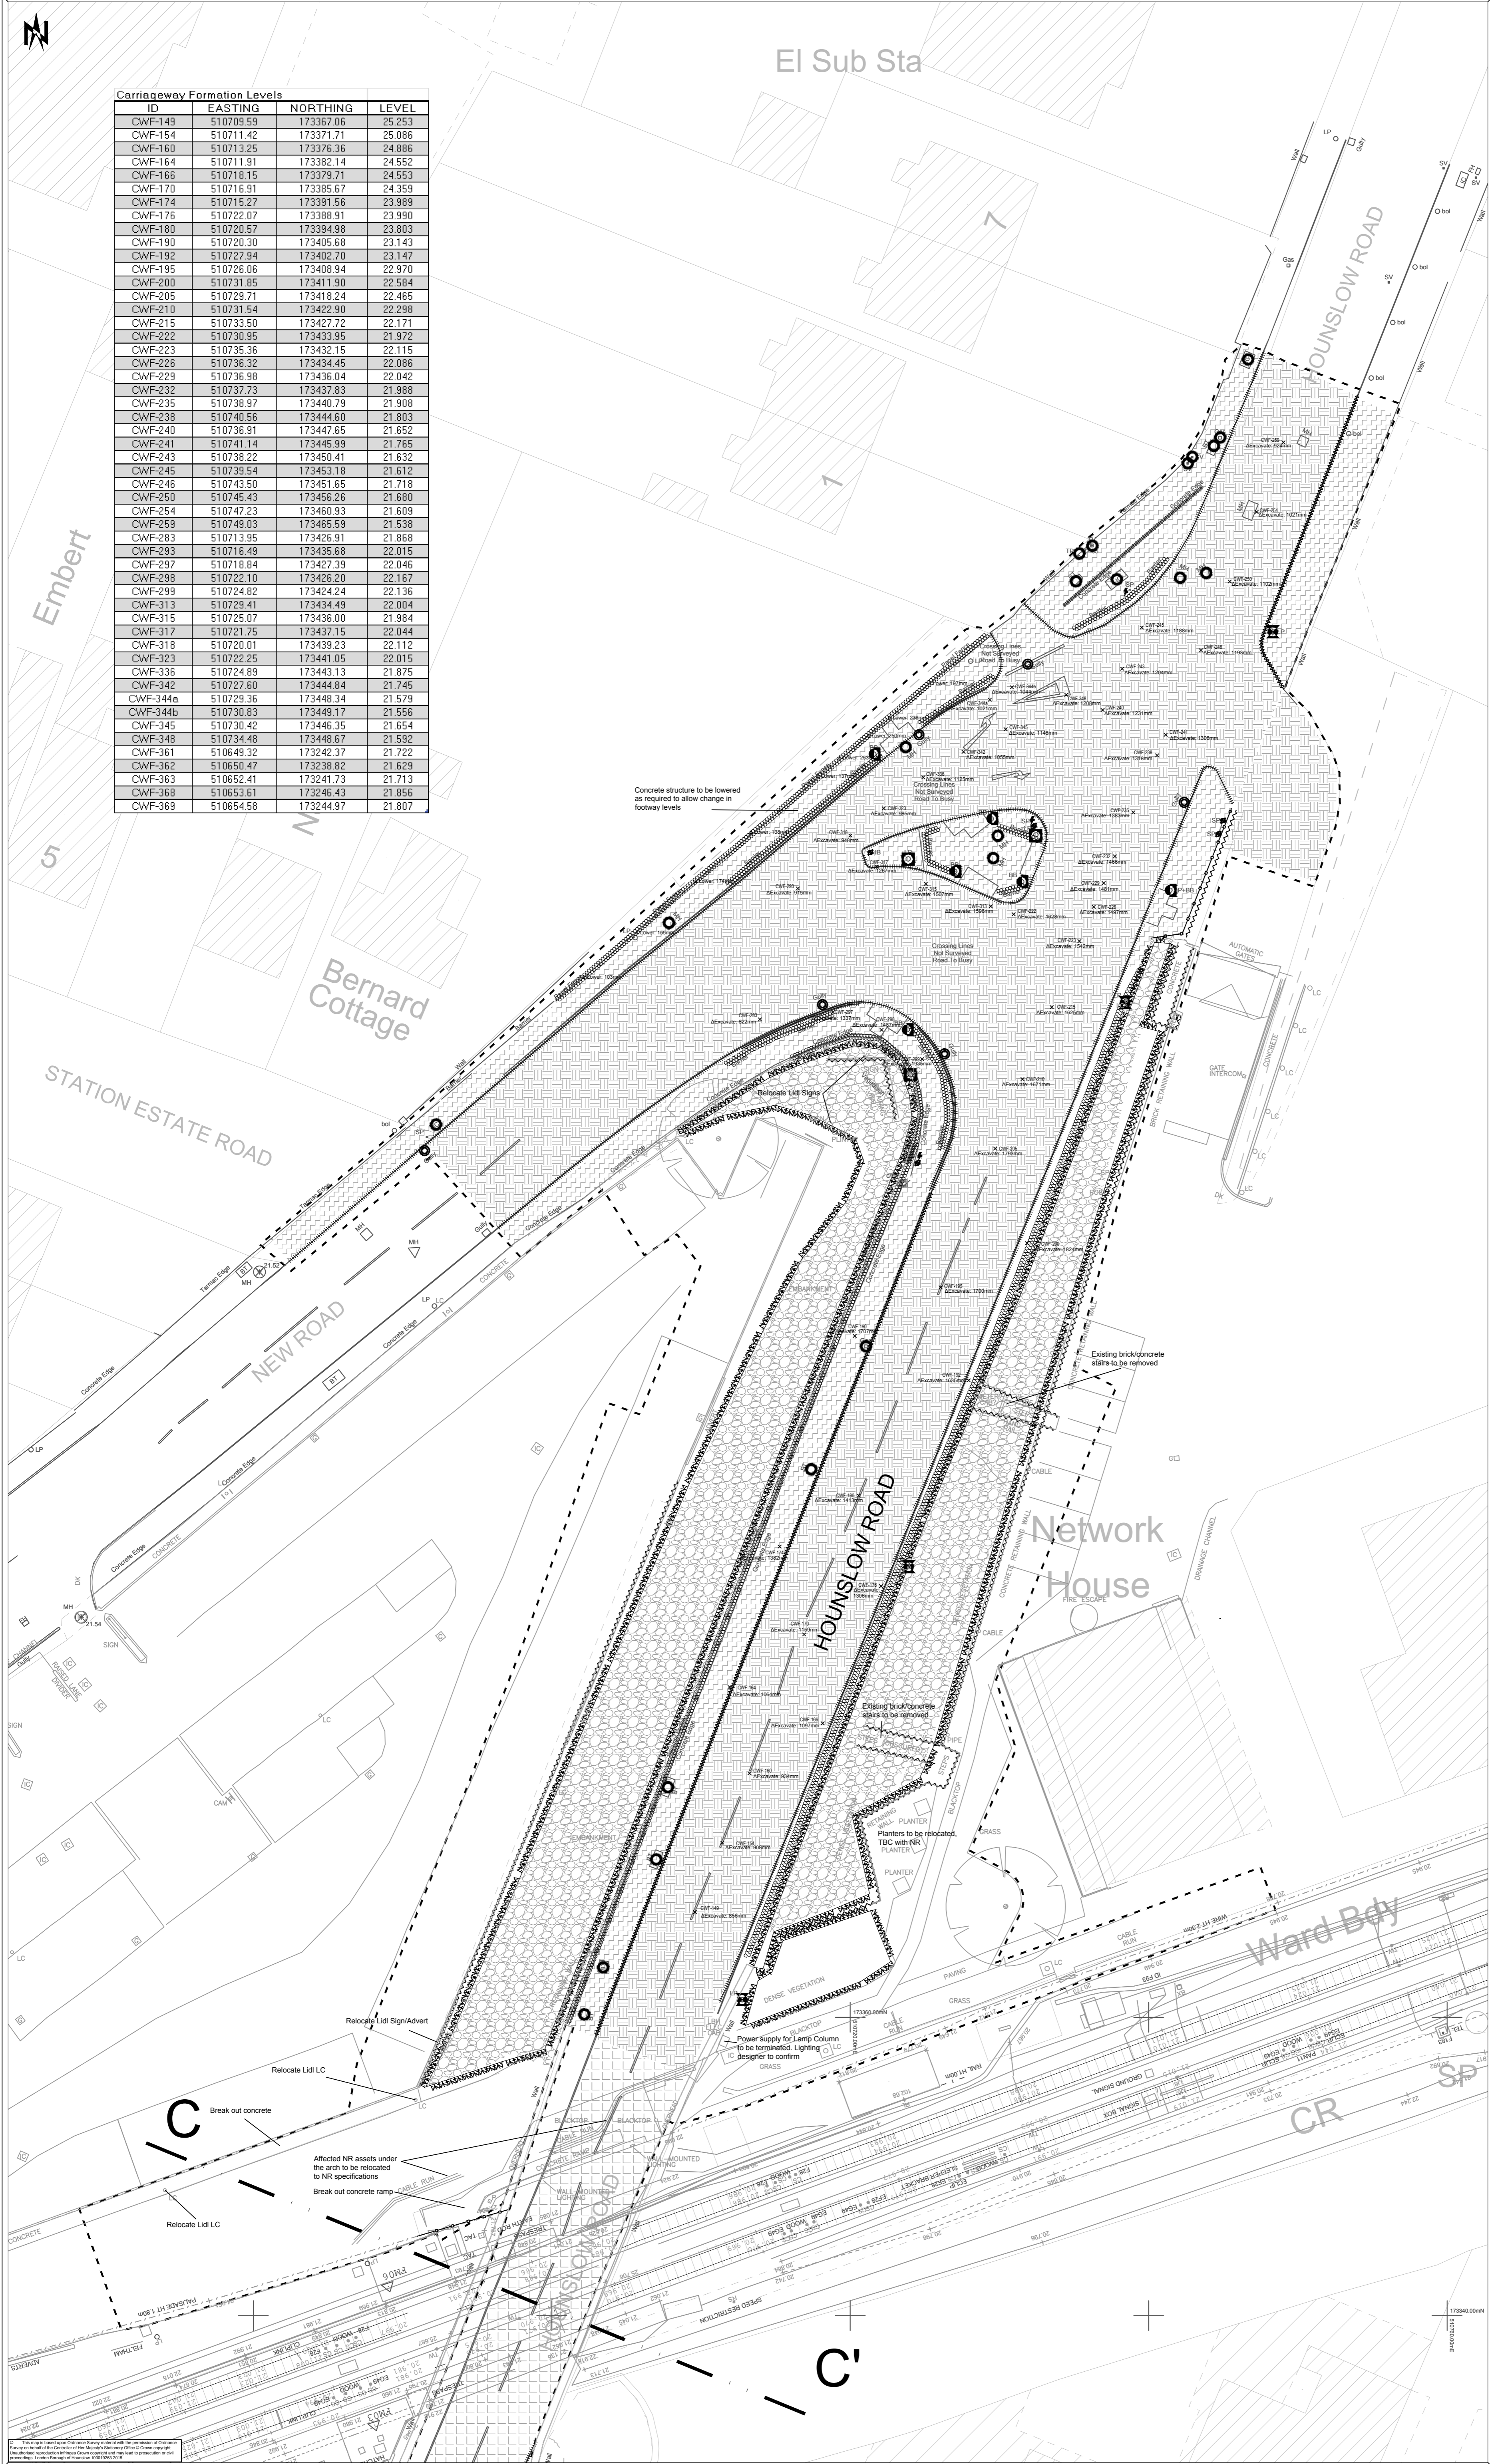

General Notes

Key

- Works boundary
- Vegetation clearance boundary
- Take up and set aside granite kerb for reuse
- Take up precast concrete kerb and remove to tip
- Break out wall / structure and remove to tip
- Take down railings / barriers / fence and remove to tip
- Take down fence and set aside for reuse
- Listed stone wall section to be relocated by specialist contractor. See dwg FTC2400-1
- Disconnect illuminated sign
- Take down Sign Post or Disconnect Illuminated Bollard and remove to tip
- Take down Lamp Column and remove to tip
- Take down Belisha Beacon and remove to tip
- Take down Lamp Column and set aside for reuse
- Utility cover/frame affected, take up and set aside for reuse
- Gully affected, take up gully cover and set aside for reuse
- Air quality monitoring unit to be relocated by LBH
- Earthworks for site clearance outside existing highway extents
- Excavate existing carriageway to proposed formation level *
- Plane off 40mm for resurfacing *
- Excavate existing footway to proposed formation level *

* Liaise with project manager for coordinated works with the utilities

Issue	HA	08/07/16
DETAILS	DRWN	CHKD
	APRV	DATE

Jubilee House
Depot Road
Hounslow, TW3 1SN
0208 538 5678

Client
London Borough of Hounslow

Project **FELTHAM TOWN CENTRE**
TRAFFIC & TRANSPORT IMPROVEMENTS
Drawing Title **NEW RD J/NW HOUNSLOW RD**

Scale 1:200 @ A1 os-grid
Issue Purpose
SITE CLEARANCE
Sheet 1 of 2 Status **ISSUE**
Drawing number: **FTC1-200** Revision: