

ISLAND KERB COORDINATES, KERB TOP R.L., AND KERB HEIGHTS


ID	OS-X (EASTING)	OS-Y (NORTHING)	R.L.	ID	R.L.	KERB HEIGHT
KI02	532012.384	174253.492	9.921	CI02	9.896	0.025
KI03	532009.249	174257.177	9.965	CI03	9.940	0.025
KI04	532006.060	174261.061	10.010	CI04	9.985	0.025
KI05	532002.806	174264.925	10.057	CI05	10.032	0.025
KI06	531999.495	174268.735	10.094	CI06	10.069	0.025
KI07	531996.119	174272.496	10.114	CI07	10.089	0.025
KI08	531992.692	174276.199	10.137	CI08	10.112	0.025
KI09	531989.170	174279.854	10.122	CI09	10.097	0.025
KI10	531985.665	174283.419	10.097	CI10	10.072	0.025
KI11	531982.064	174286.990	9.903	CI11	9.878	0.025
KI12	531978.407	174290.477	9.709	CI12	9.684	0.025
KI13	531974.698	174293.905	9.515	CI13	9.490	0.025
KI14	531970.974	174297.262	9.371	CI14	9.296	0.075
KI15	531968.087	174299.858	9.212	CI15	9.153	0.059
KI16	531968.860	174301.597	9.222			
KI17	531971.746	174301.292	9.281			
KI18	531973.870	174301.067	9.325			
KI19	531977.961	174300.634	9.407			
KI20	531982.097	174300.197	9.493			
KI21	531985.217	174299.867	9.572			
KI22	531988.875	174299.480	9.679			
KI23	531991.025	174299.252	9.759			
KI24	531997.565	174298.561	9.845			
KI25	532001.469	174297.076	9.882			
KI26	532003.305	174294.239	9.860			
KI27	532004.654	174287.456	9.788	CI27	9.663	0.125
KI28	532005.290	174284.361	9.755	CI28	9.630	0.125
KI29	532006.040	174281.043	9.720	CI29	9.595	0.125
KI30	532007.125	174276.818	9.674	CI30	9.549	0.125
KI31	532008.192	174273.026	9.633	CI31	9.508	0.125
KI32	532009.266	174269.551	9.595	CI32	9.470	0.125
KI33	532010.508	174265.875	9.651	CI33	9.526	0.125
KI34	532011.413	174263.407	9.688	CI34	9.563	0.125
KI35	532012.294	174261.082	9.724	CI35	9.599	0.125
KI36	532013.110	174258.958	9.757	CI36	9.632	0.125
KI37	532014.726	174254.852	9.820	CI37	9.695	0.125

SLIP LANE (PARK SIDE) KERB COORDINATES, KERB TOP R.L., AND KERB HEIGHTS

ID	OS-X (EASTING)	OS-Y (NORTHING)	R.L.	ID	R.L.	KERB HEIGHT
KP05	532025.302	174231.617	10.046			
KP06	532022.523	174235.773	9.947			
KP07	532019.594	174239.824	9.881			
KP08	532016.526	174243.772	9.872			
KP09	532013.320	174247.608	9.899			
KP10	532010.006	174251.351	9.961	CP10	9.936	0.025
KP11	532006.767	174255.158	10.005	CP11	9.980	0.025
KP12	532003.594	174259.022	10.050	CP12	10.025	0.025
KP13	532000.373	174262.846	10.097	CP13	10.072	0.025
KP14	531997.093	174266.620	10.134	CP14	10.109	0.025
KP15	531993.754	174270.341	10.154	CP15	10.129	0.025
KP16	531990.357	174274.010	10.177	CP16	10.152	0.025
KP17	531986.889	174277.612	10.162	CP17	10.137	0.025
KP18	531983.383	174281.176	10.137	CP18	10.112	0.025
KP19	531979.833	174284.696	9.943	CP19	9.918	0.025
KP20	531976.214	174288.147	9.749	CP20	9.724	0.025
KP21	531972.542	174291.540	9.555	CP21	9.530	0.025
KP22	531968.832	174294.892	9.411	CP22	9.336	0.075
KP23	531965.055	174298.167	9.267	CP23	9.142	0.125
KP24	531961.305	174301.475	9.052	CP24	8.927	0.125

COORDINATES/LEVEL IDENTIFIERS:

KPxx	Kerb Top (Park side of Slip Lane)
CPxx	Carriageway Top (Park side of Slip Lane)
Klxx	Kerb Top (Island)
Clxx	Carriageway Top (Island)

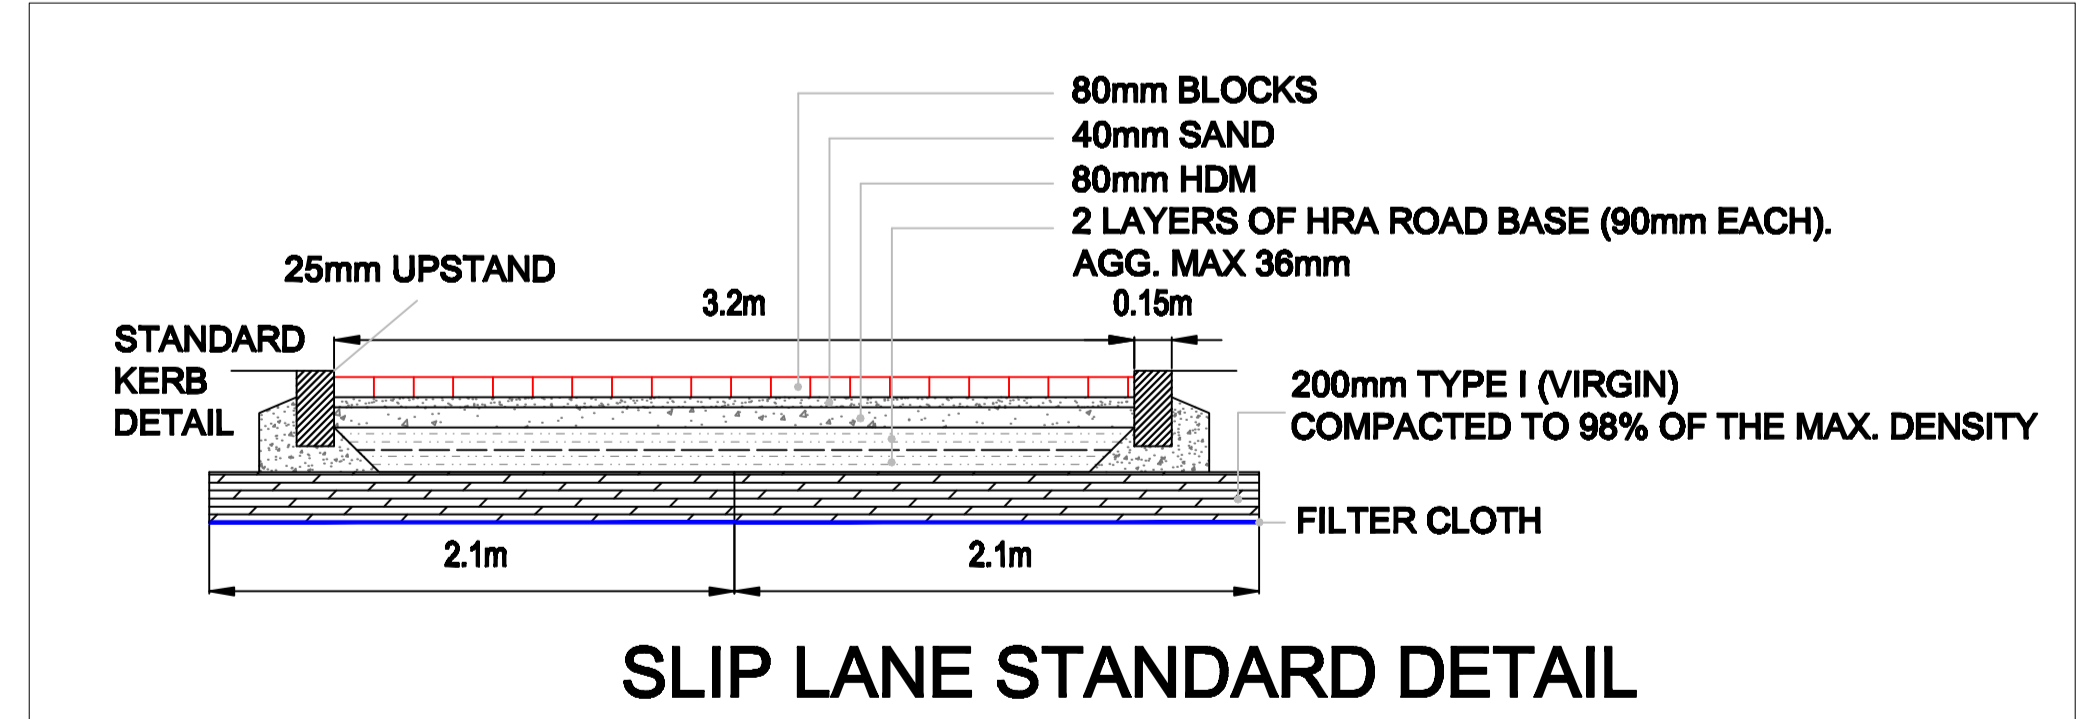

- KEY**
- FLUSH KERB ACROSS CARRIAGEWAY
 - TRANSITION KERB
 - KERB DROPPED FLUSH FOR PEDESTRIANS
 - 25mm UPSTAND KERB
 - 50mm UPSTAND KERB
 - 125mm UPSTAND KERB

REVISION	DRAWN BY/DATE	CHECKED BY/DATE	APPROVED BY/DATE
B	HA AUG 2008	AB AUG 2008	HT AUG 2008

Based upon the Ordnance Survey mapping with the permission of the Controller of Her Majesty's Stationery Office.
 © Crown copyright.
 Unauthorised reproduction infringes Crown Copyright and may lead to prosecution or civil proceedings. L.B. Lambeth 100019338 2008

Lambeth Transport
 Transport & Highways
 3rd Floor, Blue Star House
 234-244 Stockwell Road
 London, SW9 9SP
 020 7926 9000

Project HERNE HILL JUNCTION IMPROVEMENTS	
Drawing Title SLIP LANE AND ISLAND KERB COORDINATES WITH KERB AND CARRIAGEWAY LEVELS	
Purpose CONSTRUCTION	Draft Scale NTS
Issuing Office BLUE STAR HOUSE	Drawing number 1063-C-016
Telephone 020 7926 9000	Version 1

File Name: D:\Documents and Settings\user\My Documents\1063-C-016.dwg, Date: 19 August 2008 09:58 AM, User: user