
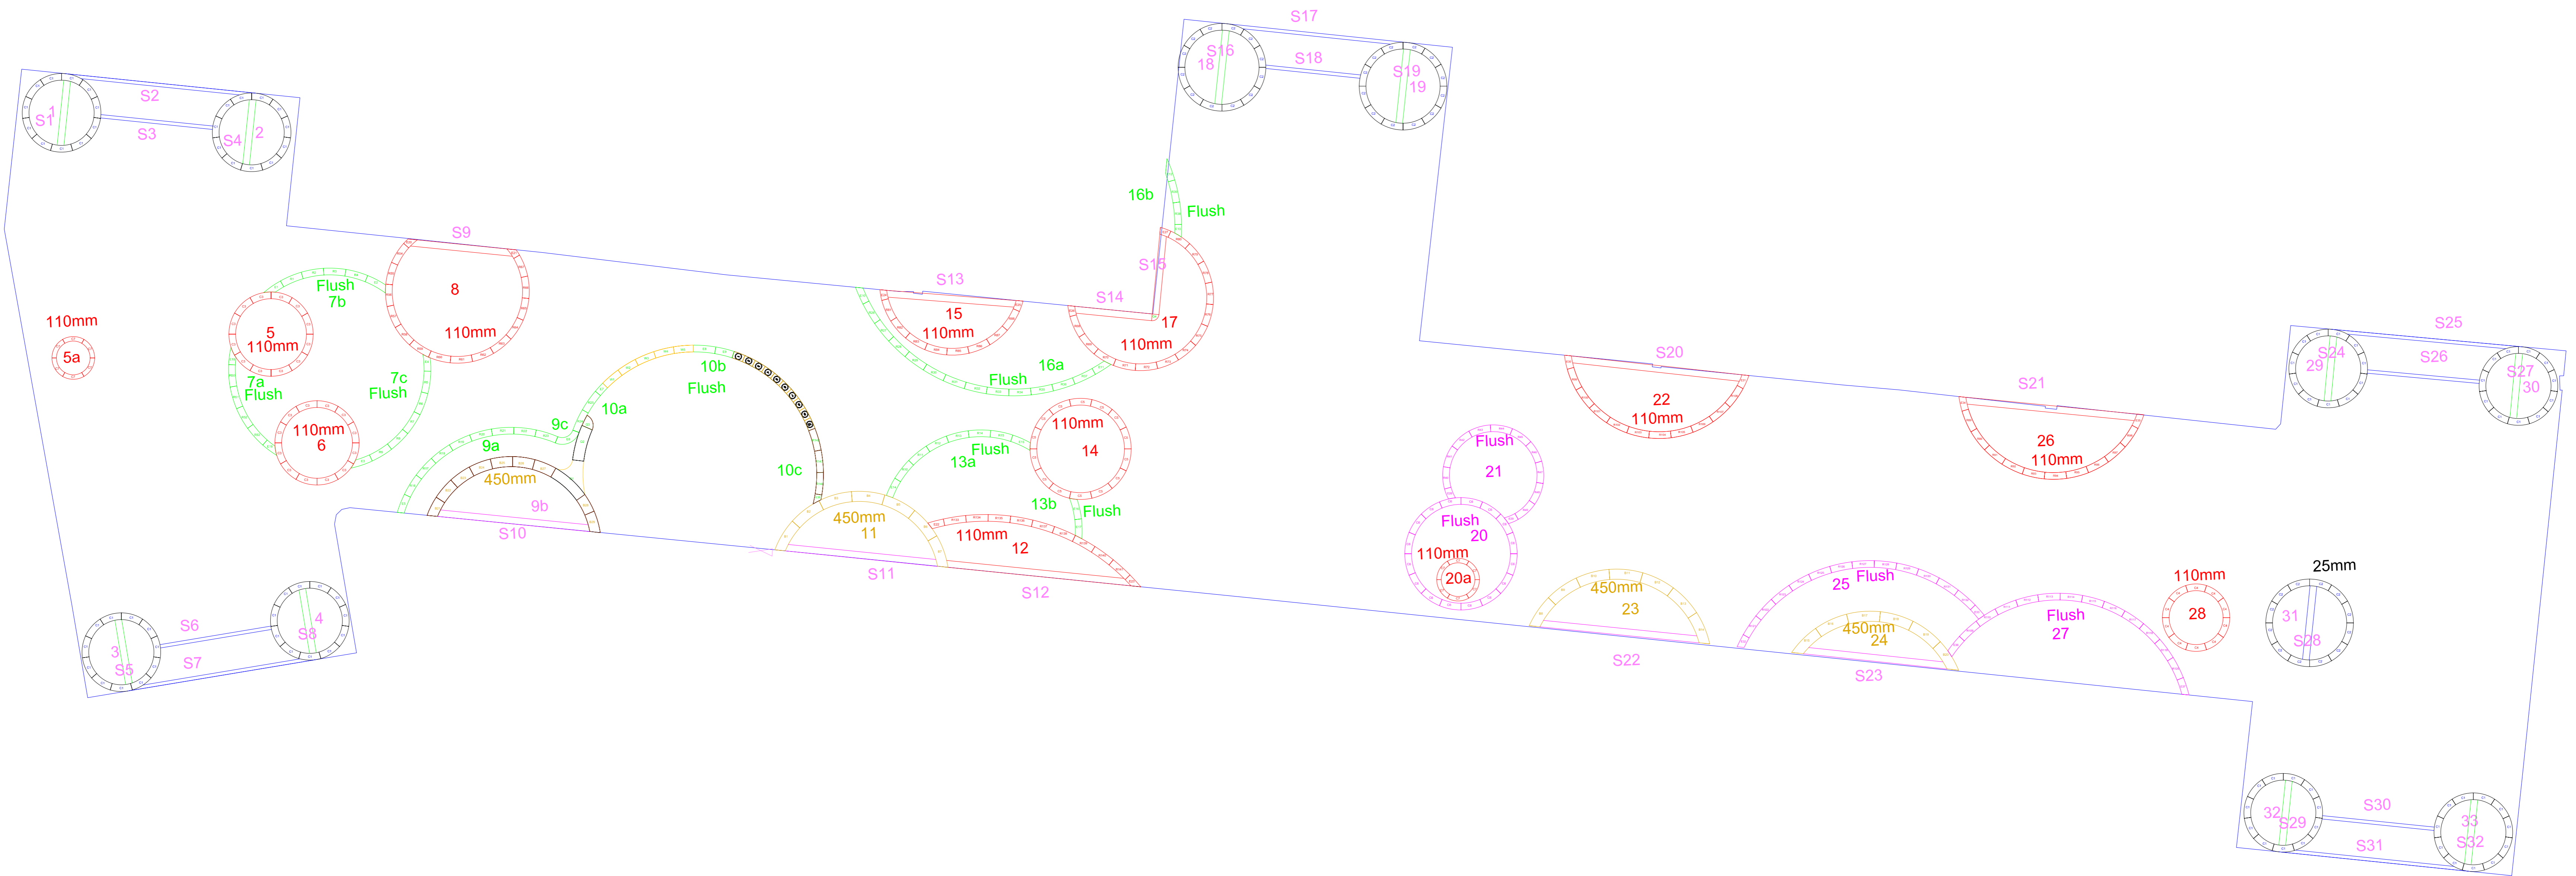


NOT FOR CONSTRUCTION

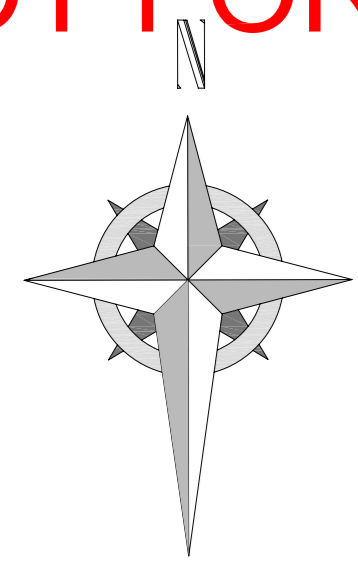

NOT FOR CONSTRUCTION

- Notes:
1. This drawing shows the general arrangement of kerb stones. All kerb stones are numbered, which would be marked on the stones supplied by Hardscape. Refer to other drawings.
 2. Check all underground services prior to any excavation. Drawing 6921-1011-01B from Adien Ltd shows detailed survey of underground services for your assistance.
 3. All excavations on existing carriageway to be saw-cut first. Details on drawing xx
 4. For paving on existing carriageway, check levels, plane minimum required to lay paving blocks on a 30-50mm sand-cement base. Grout joints as per engineer's instruction.
 5. Any break-out to be made good with ST4 concrete.
 6. All existing footway to be excavated 350mm and backfilled with 100mm Type-1 (compacted), 100 mm ST4 concrete, 30-50mm sand-cement bedding laid over with paving blocks as detailed.
 7. All ducting to be 4 x 100mm dia laid at locations shown, in pea shingle or similarly approved bedding.
 8. All drainage as per Lambeth standard detail. Covers in Road to be slotted and on raised areas, a 'grid' pattern.

REVISION	DRAWN BY/DATE	CHECKED BY/DATE	APPROVED BY/DATE
A	H Abro		

Based upon the Ordnance Survey mapping with the permission of the Controller of Her Majesty's Stationery Office.
 © Crown copyright.
 Unauthorised reproduction infringes Crown Copyright and may lead to prosecution or civil proceedings. L.B. Lambeth 100019338 2008

Lambeth Transport

Transport & Highways
 3rd Floor, Blue Star House
 234-244 Stockwell Road
 London, SW9 9SP
 020 7926 9000

Project		Grass Routes	
Drawing Title		Van Gogh Walk / Isabel Street General Layout	
Purpose	Information Only / Not for Construction	Draft	Scale
Issuing Office	BLUE STAR HOUSE	Issue	NTS @ A0
Telephone	020 7926 9000	Drawing number	00
		Version	1