


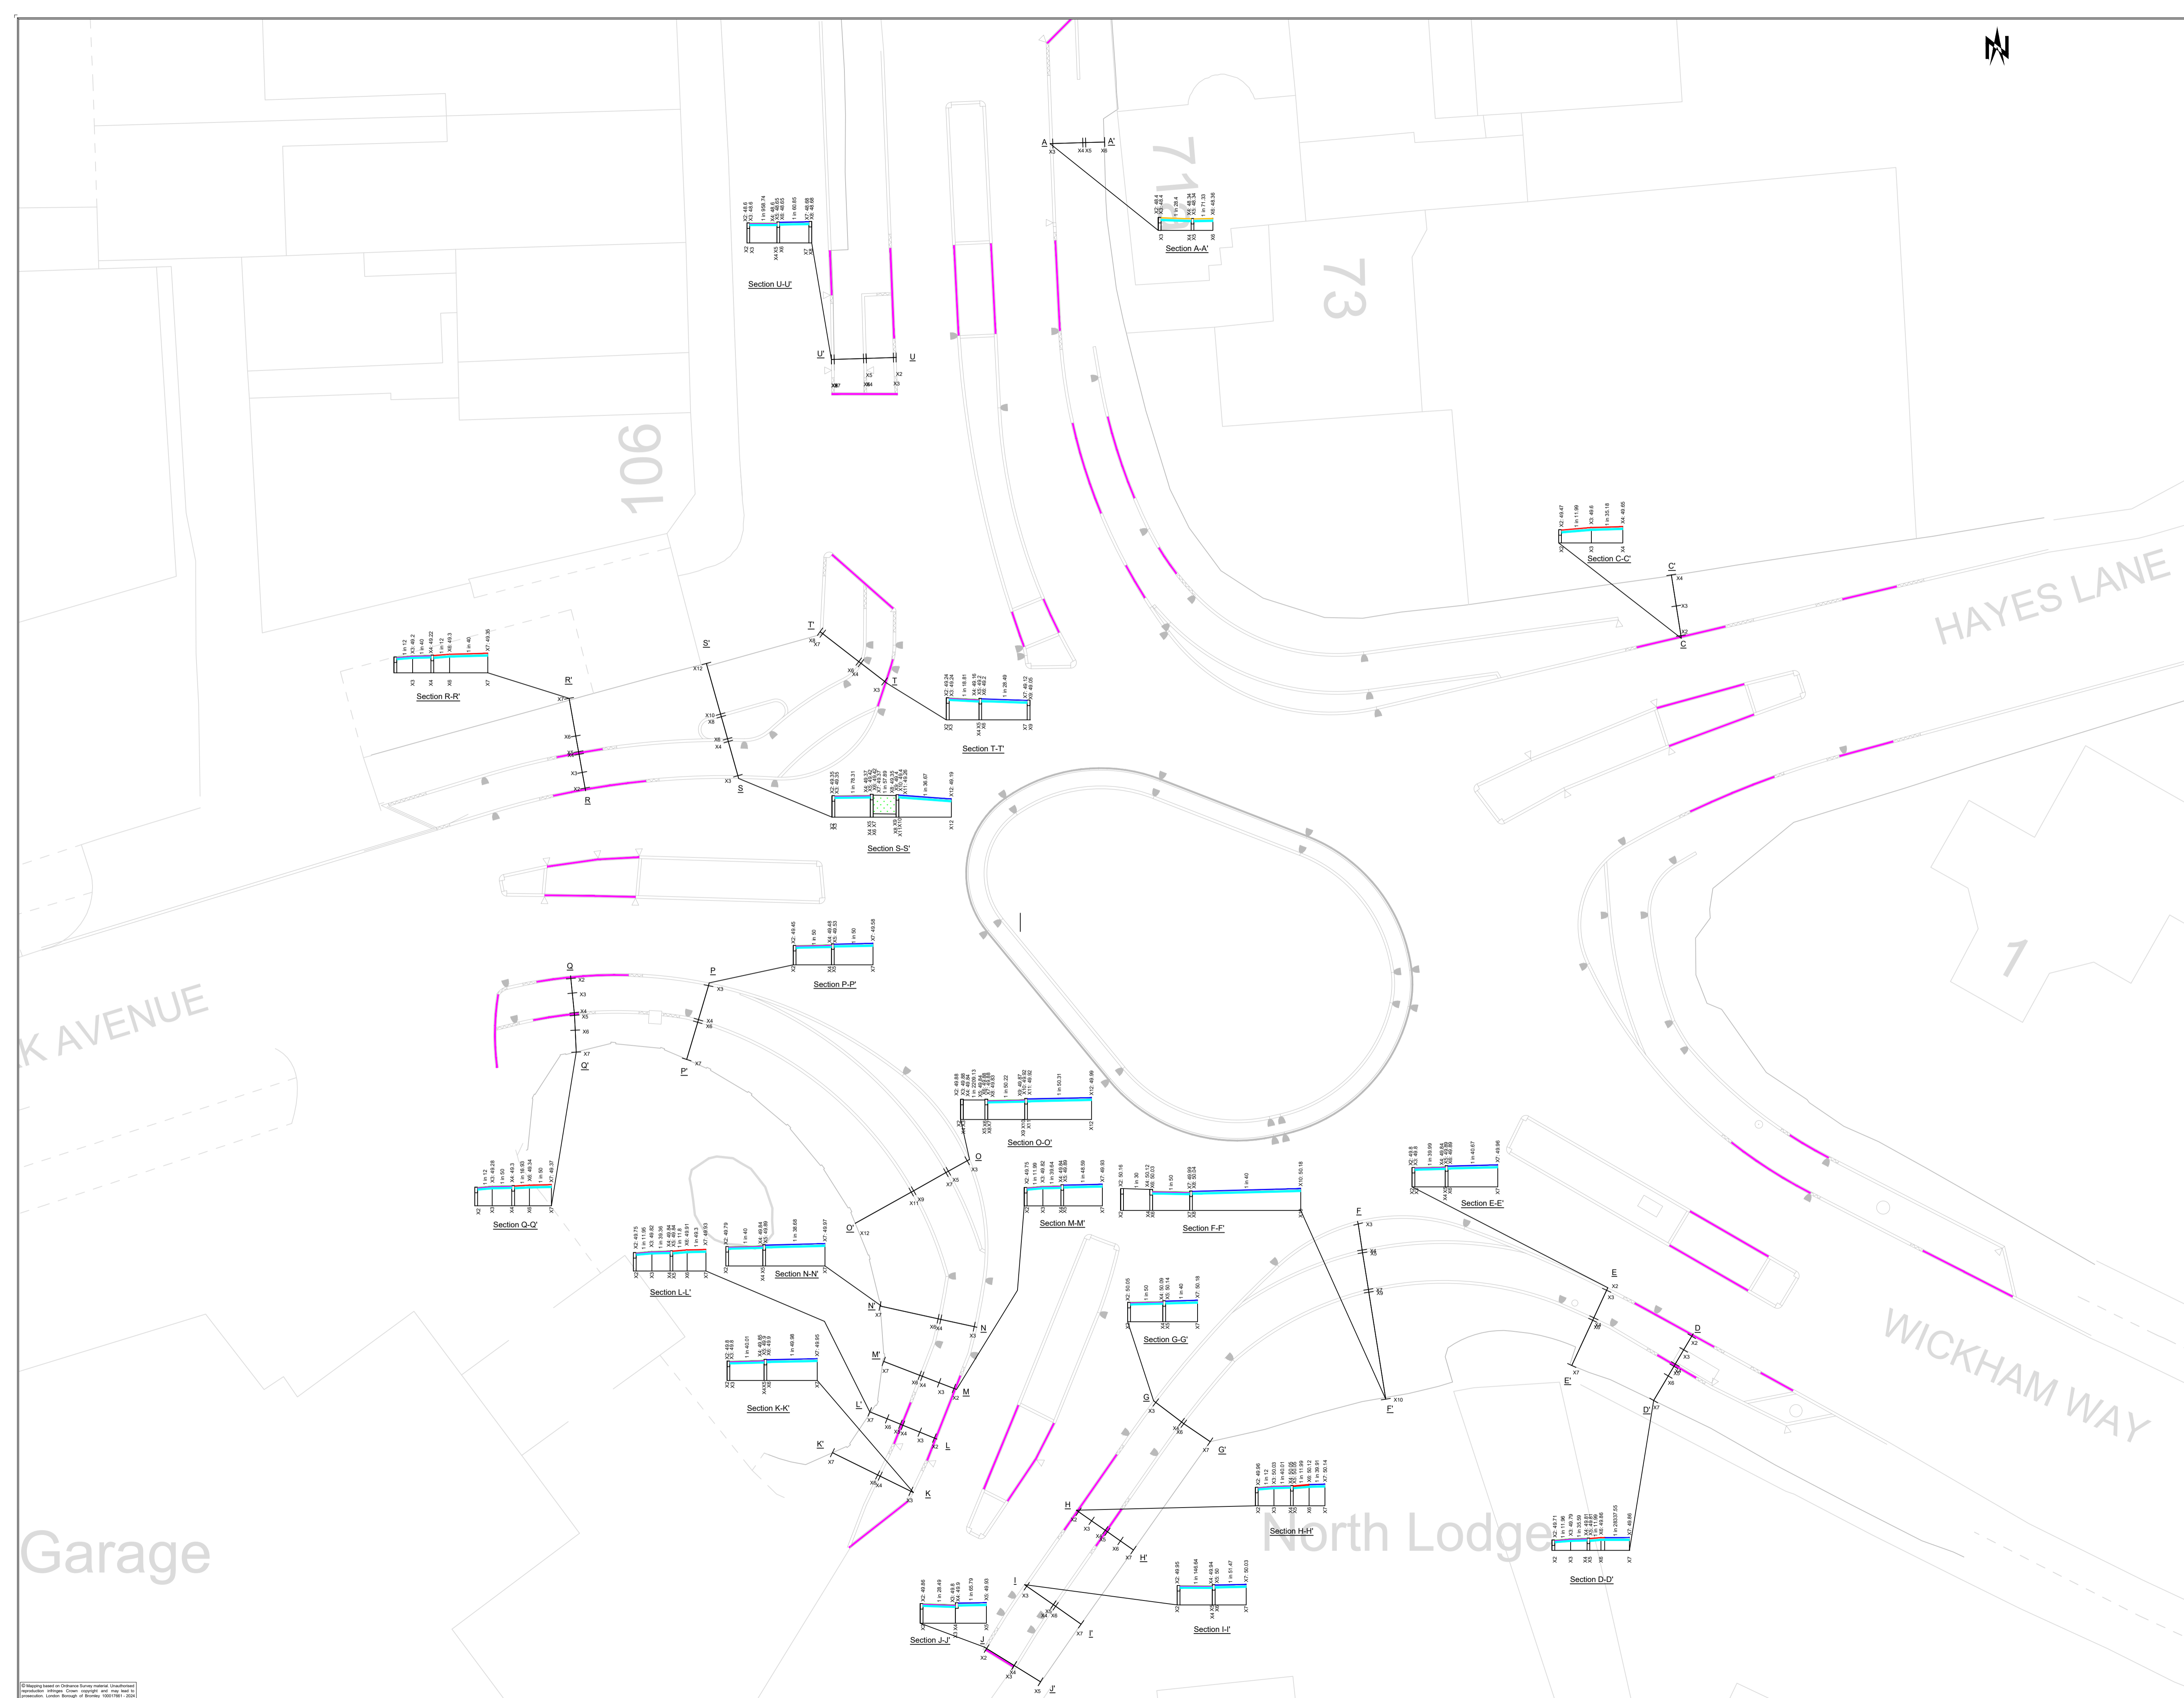

KEY

- Proposed kerb
- Proposed flush kerb
- Proposed transition kerb
- Proposed bullnose kerb
- Proposed quadrant
- Start/end of radius kerb
- Change of direction/angle of straight kerb



A Draft Issue		14	18	18	10/03/24
DATE	DATE	DATE	DATE	DATE	DATE
Project: CHINESE ROUNDABOUT IMPROVEMENTS Drawing Title: Footway Cross-sections Scale: NTS @ A1 Issue Purpose: Quantities Sheet 1 of 2 Drawing Number: 14592-HAFCS Status: Draft Date: 12/03/2024					

© Mapbox (used in: Ordnance Survey aerial photography)
 Ordnance Survey. Crown copyright and database right.
 Ordnance Survey. London Borough of Bromley. 10001811-0001